


PRINTED	
1	12/08/07 ARC APPLICATION
2	
3	
4	
5	
6	

REVISIONS	
1	
2	
3	
4	
5	
6	

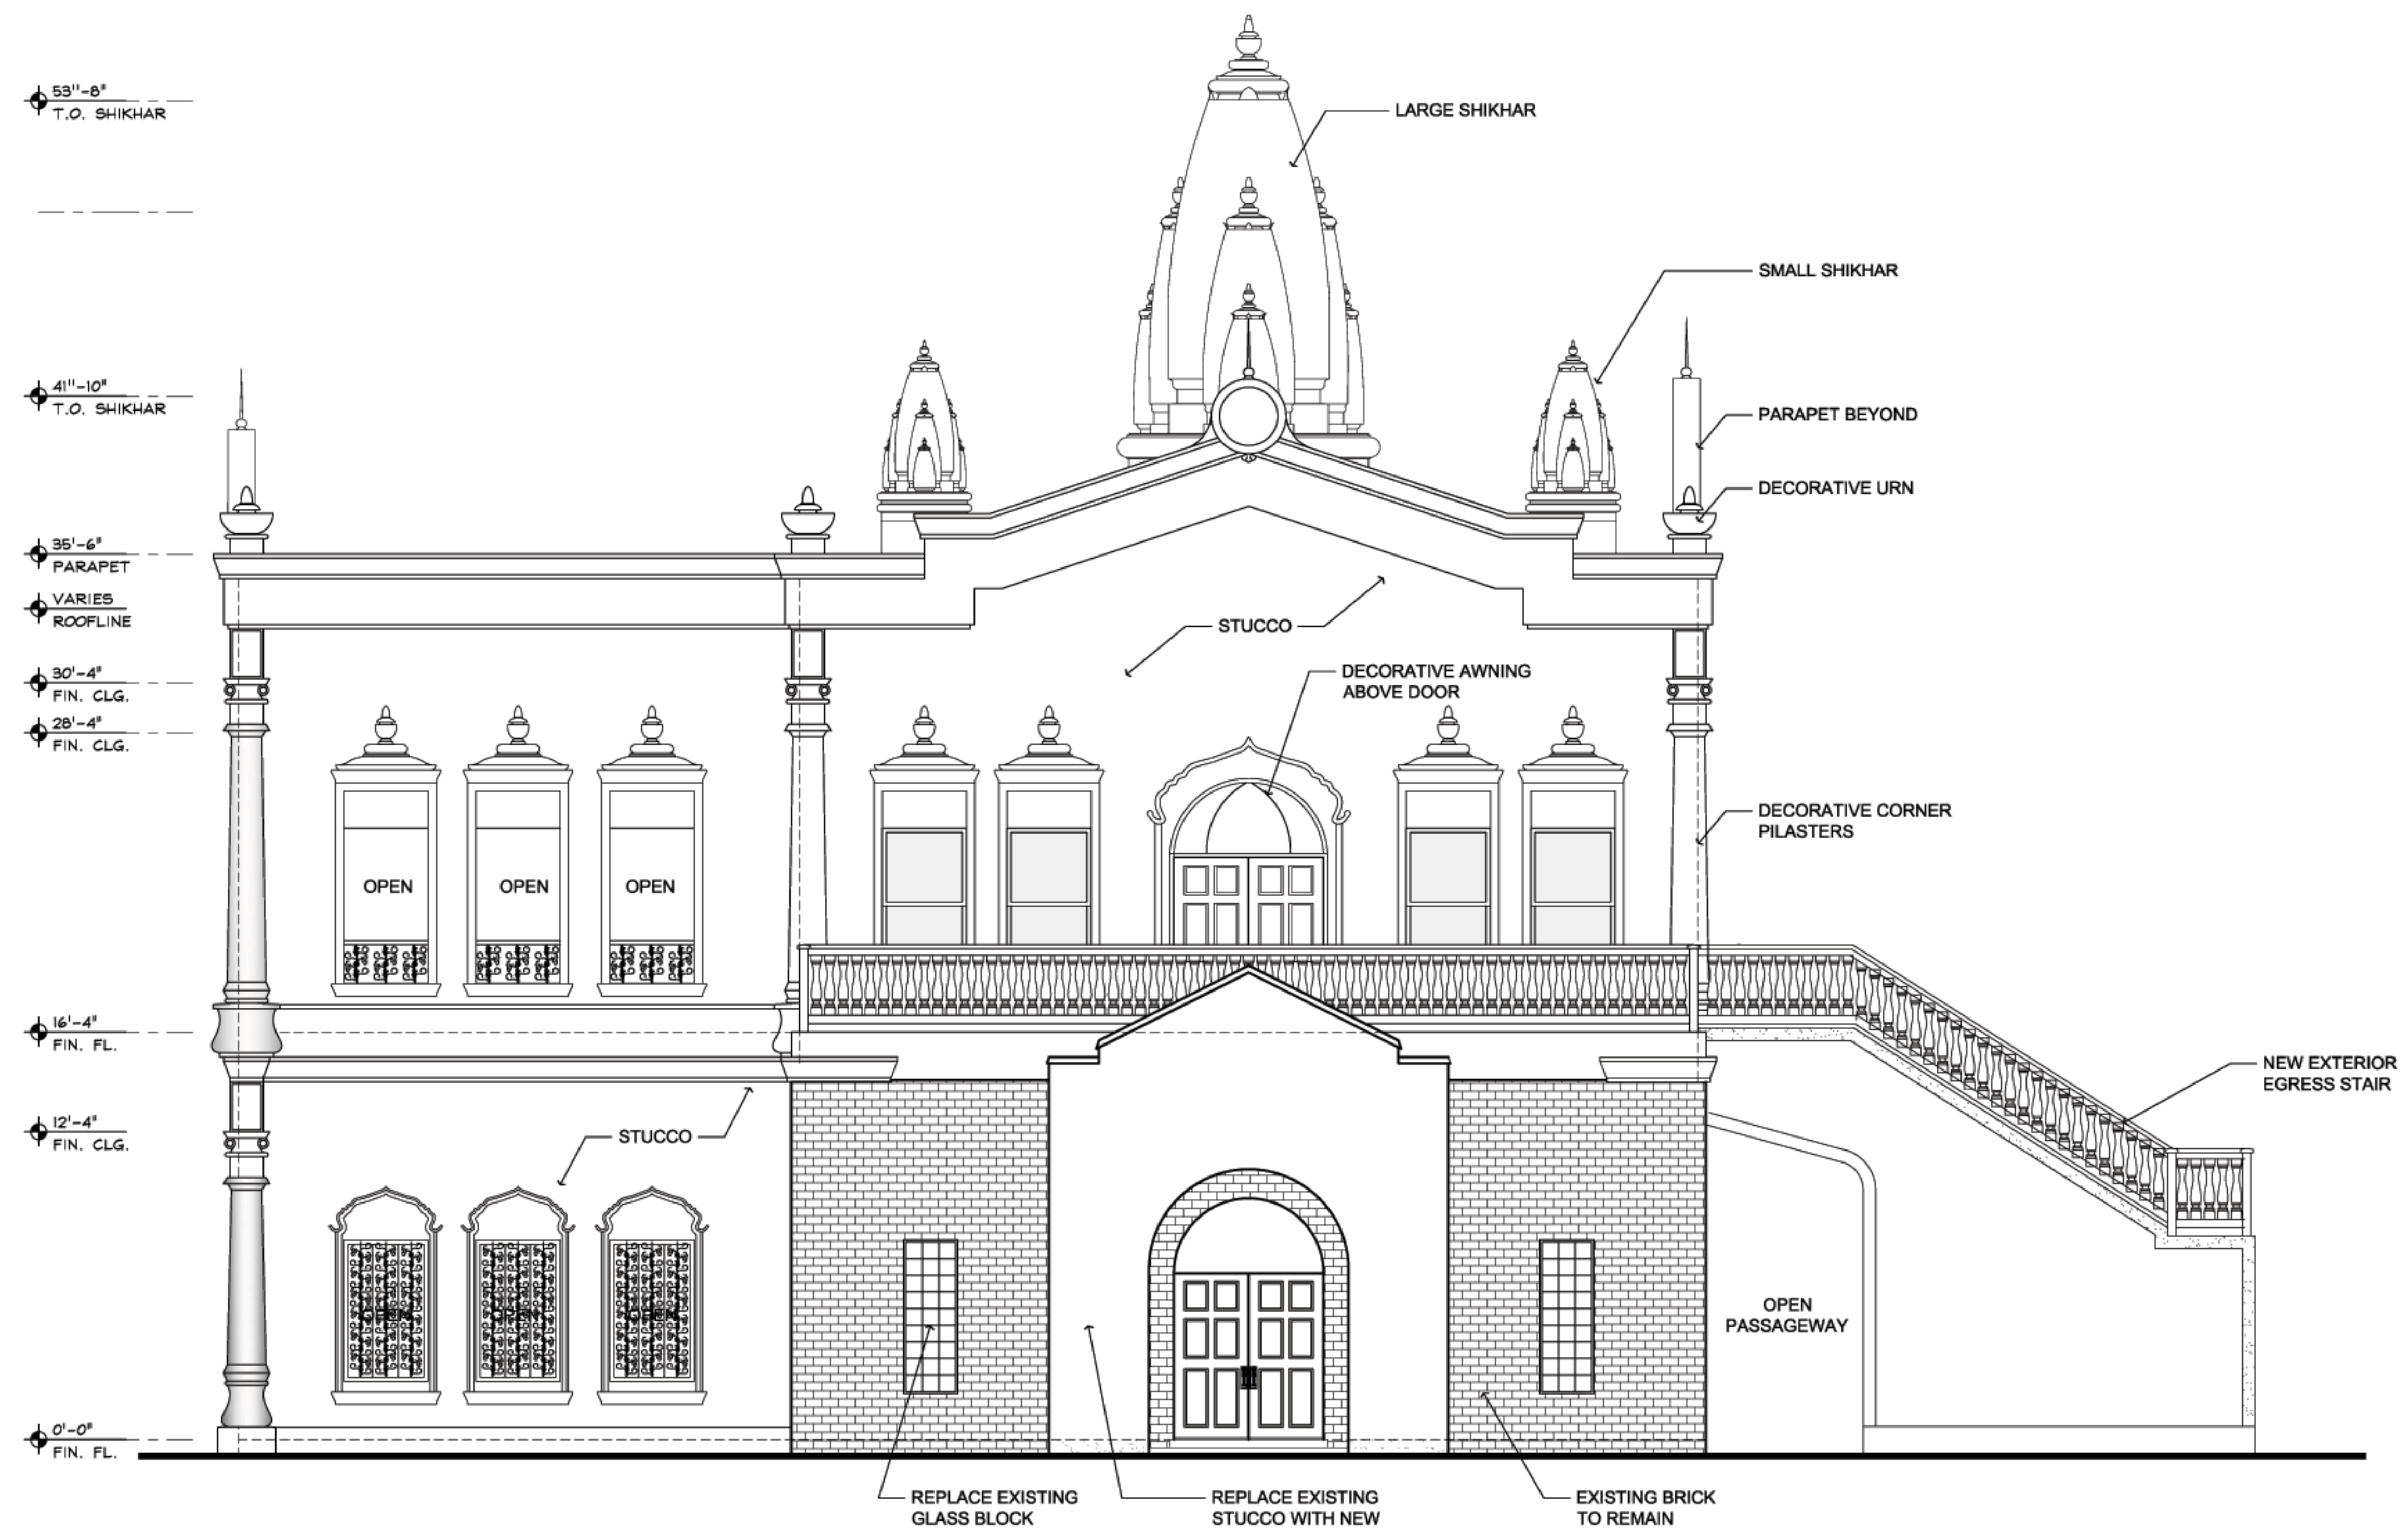

**NORTH ELEVATION**  
 SCALE: 1/4"=1'-0"

FINAL DRAWING SUBMISSION DATE: JANUARY 18, 2008  
 CASE NO: ARC 08 -33

**RENOVATIONS & ADDITIONS**  
**SHREE SANATANA DHARMA MANDIR**  
**TAMPA, FLORIDA 33602**

Joseph V. Belluccia, AIA  
 FL REG AR92396

I CERTIFY TO THE BEST OF MY KNOWLEDGE THAT THE DRAWINGS & SPECIFICATIONS COMPLY WITH THE APPLICABLE MINIMUM BUILDING CODES

JOB NO : 07102  
 DRAWN BY : BJS  
 ISSUE DATE : 01/18/08

SHEET TITLE:  
 ELEVATION

SHEET NUMBER  
**A2.2**